




'Perceptions Table'\_Elevation Q

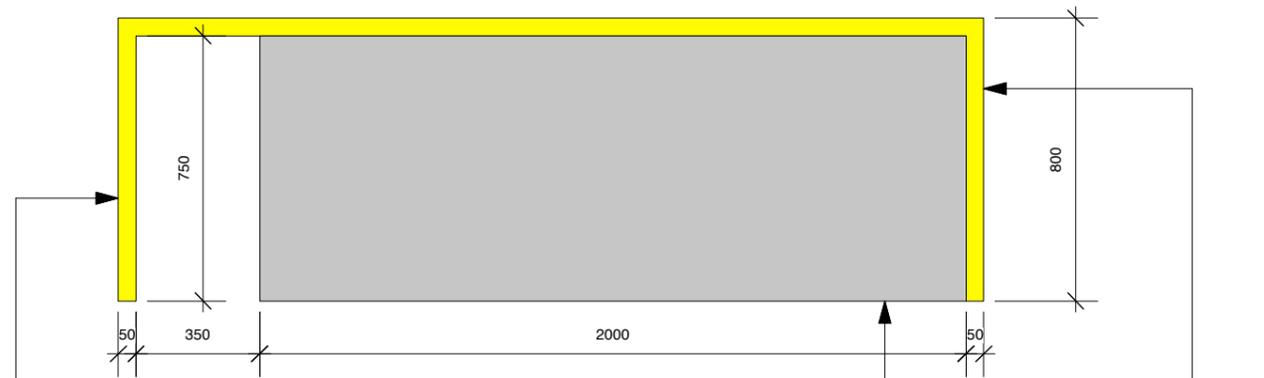

'Perceptions Table'\_Elevation P

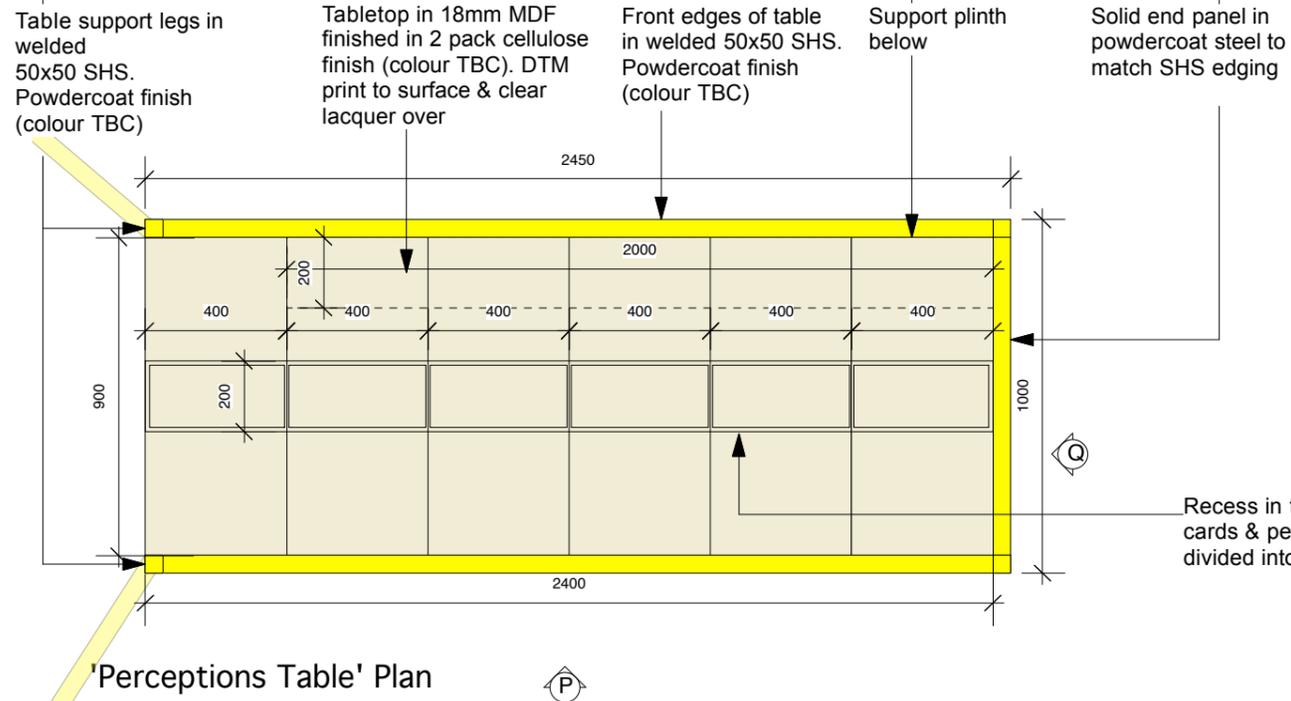

'Perceptions Table' Plan

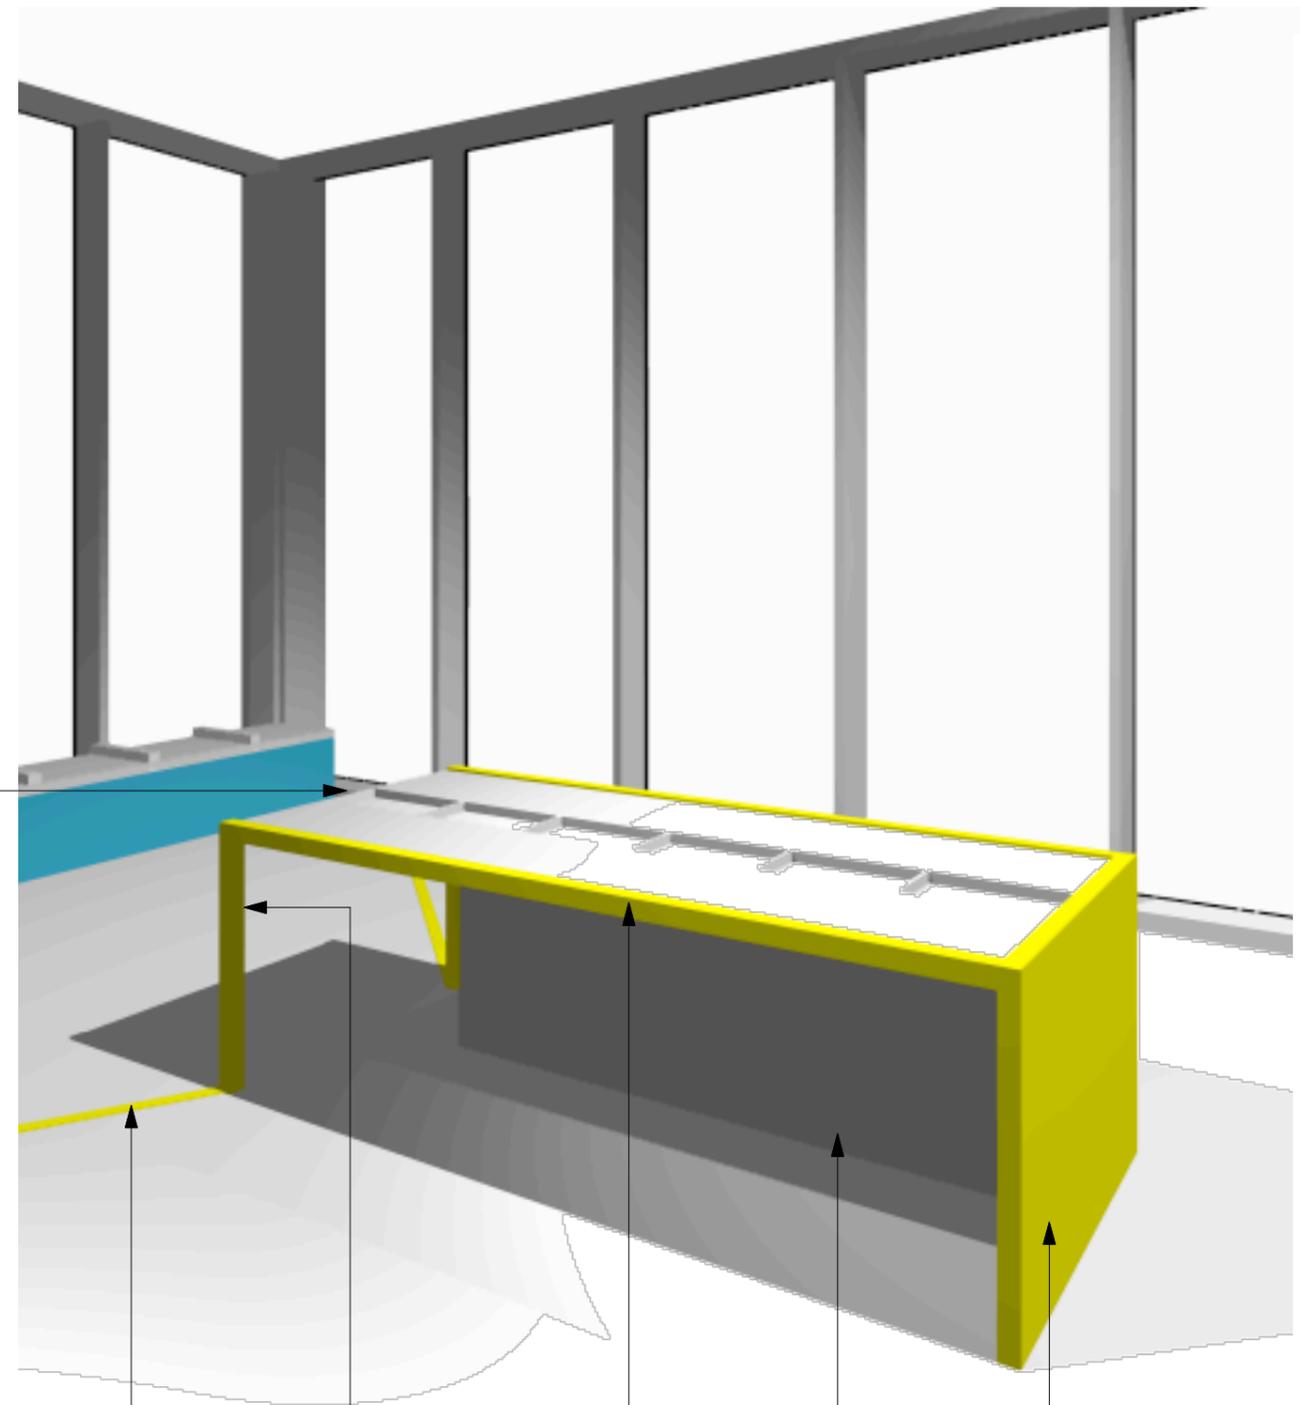

Sketch Visual

- Graphic line on floor
- Table support legs in welded 50x50 SHS. Powdercoat finish (colour TBC)
- Front edges of table in welded 50x50 SHS. Powdercoat finish (colour TBC)
- Support plinth below
- Solid end panel in powdercoat steel to match SHS edging

<b>General Notes:</b> 01. Do not scale. 02. Verify all dimensions before commencing work. 03. Report all discrepancies or omissions. 04. All dimensions in millimetres unless stated otherwise.	<b>Status:</b> <b>TENDER</b>	<b>Revisions:</b>			<b>Revisions:</b>			<b>Project</b> A HISTORY OF PLACE M-SHED BRISTOL	<b>Title</b> 'PERCEPTIONS' TABLE	<b>Job No.</b> 148	<b>Scale</b> 1:20@A3	<b>Date</b> 16.07.17	<b>Project East Design</b> 1 York Road London E7 9HT Tel: 020 8503 0277 Mob: 07967 507660
		<b>Rev</b>	<b>Date</b>	<b>Description</b>	<b>Rev</b>	<b>Date</b>	<b>Description</b>						
										<b>Drawing No.</b> 148_216	<b>Rev</b> /		