



'Life at the Guild'_Elevation F

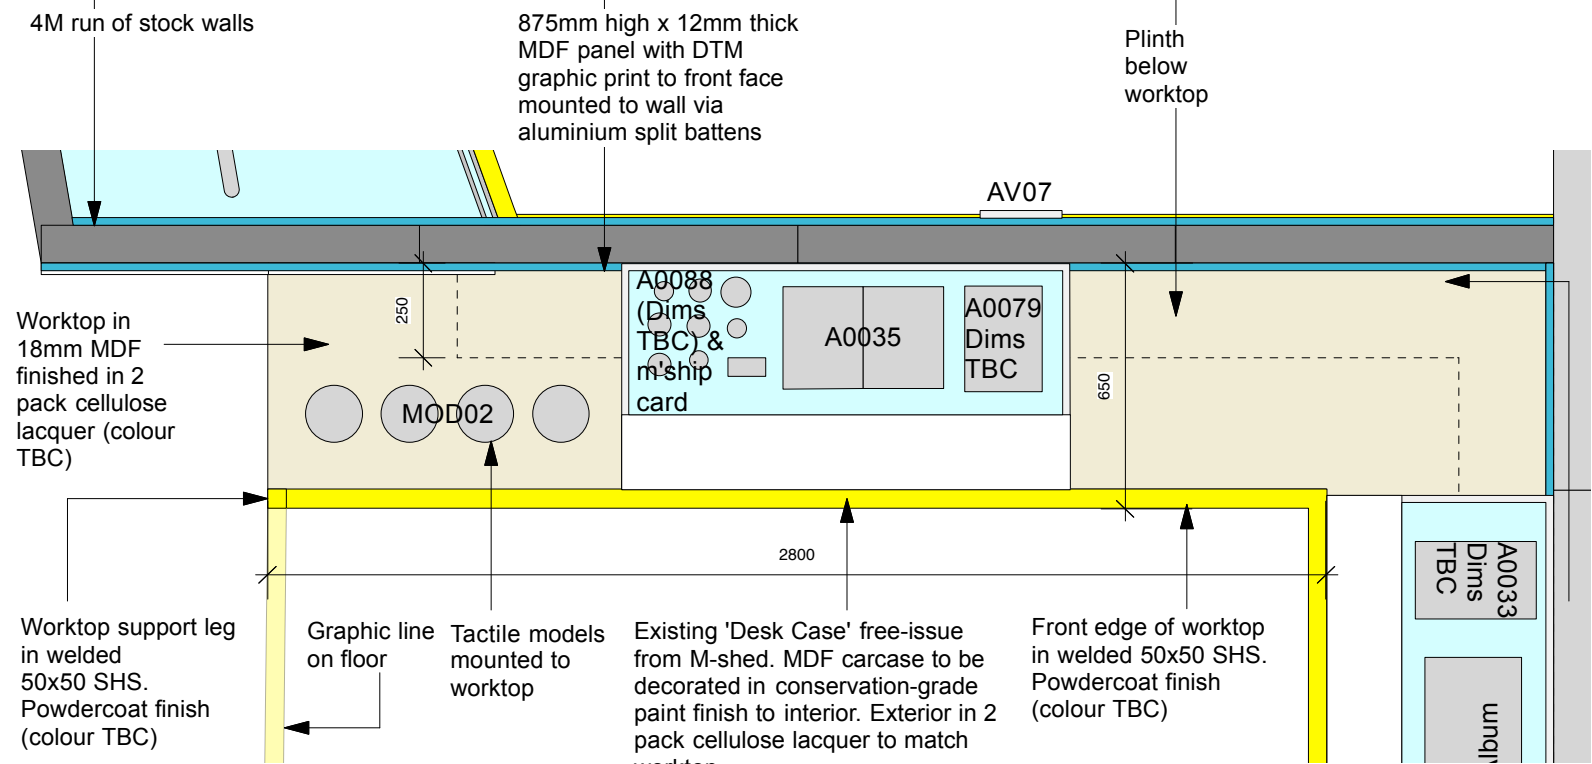

'Life at the Guild' Plan 01

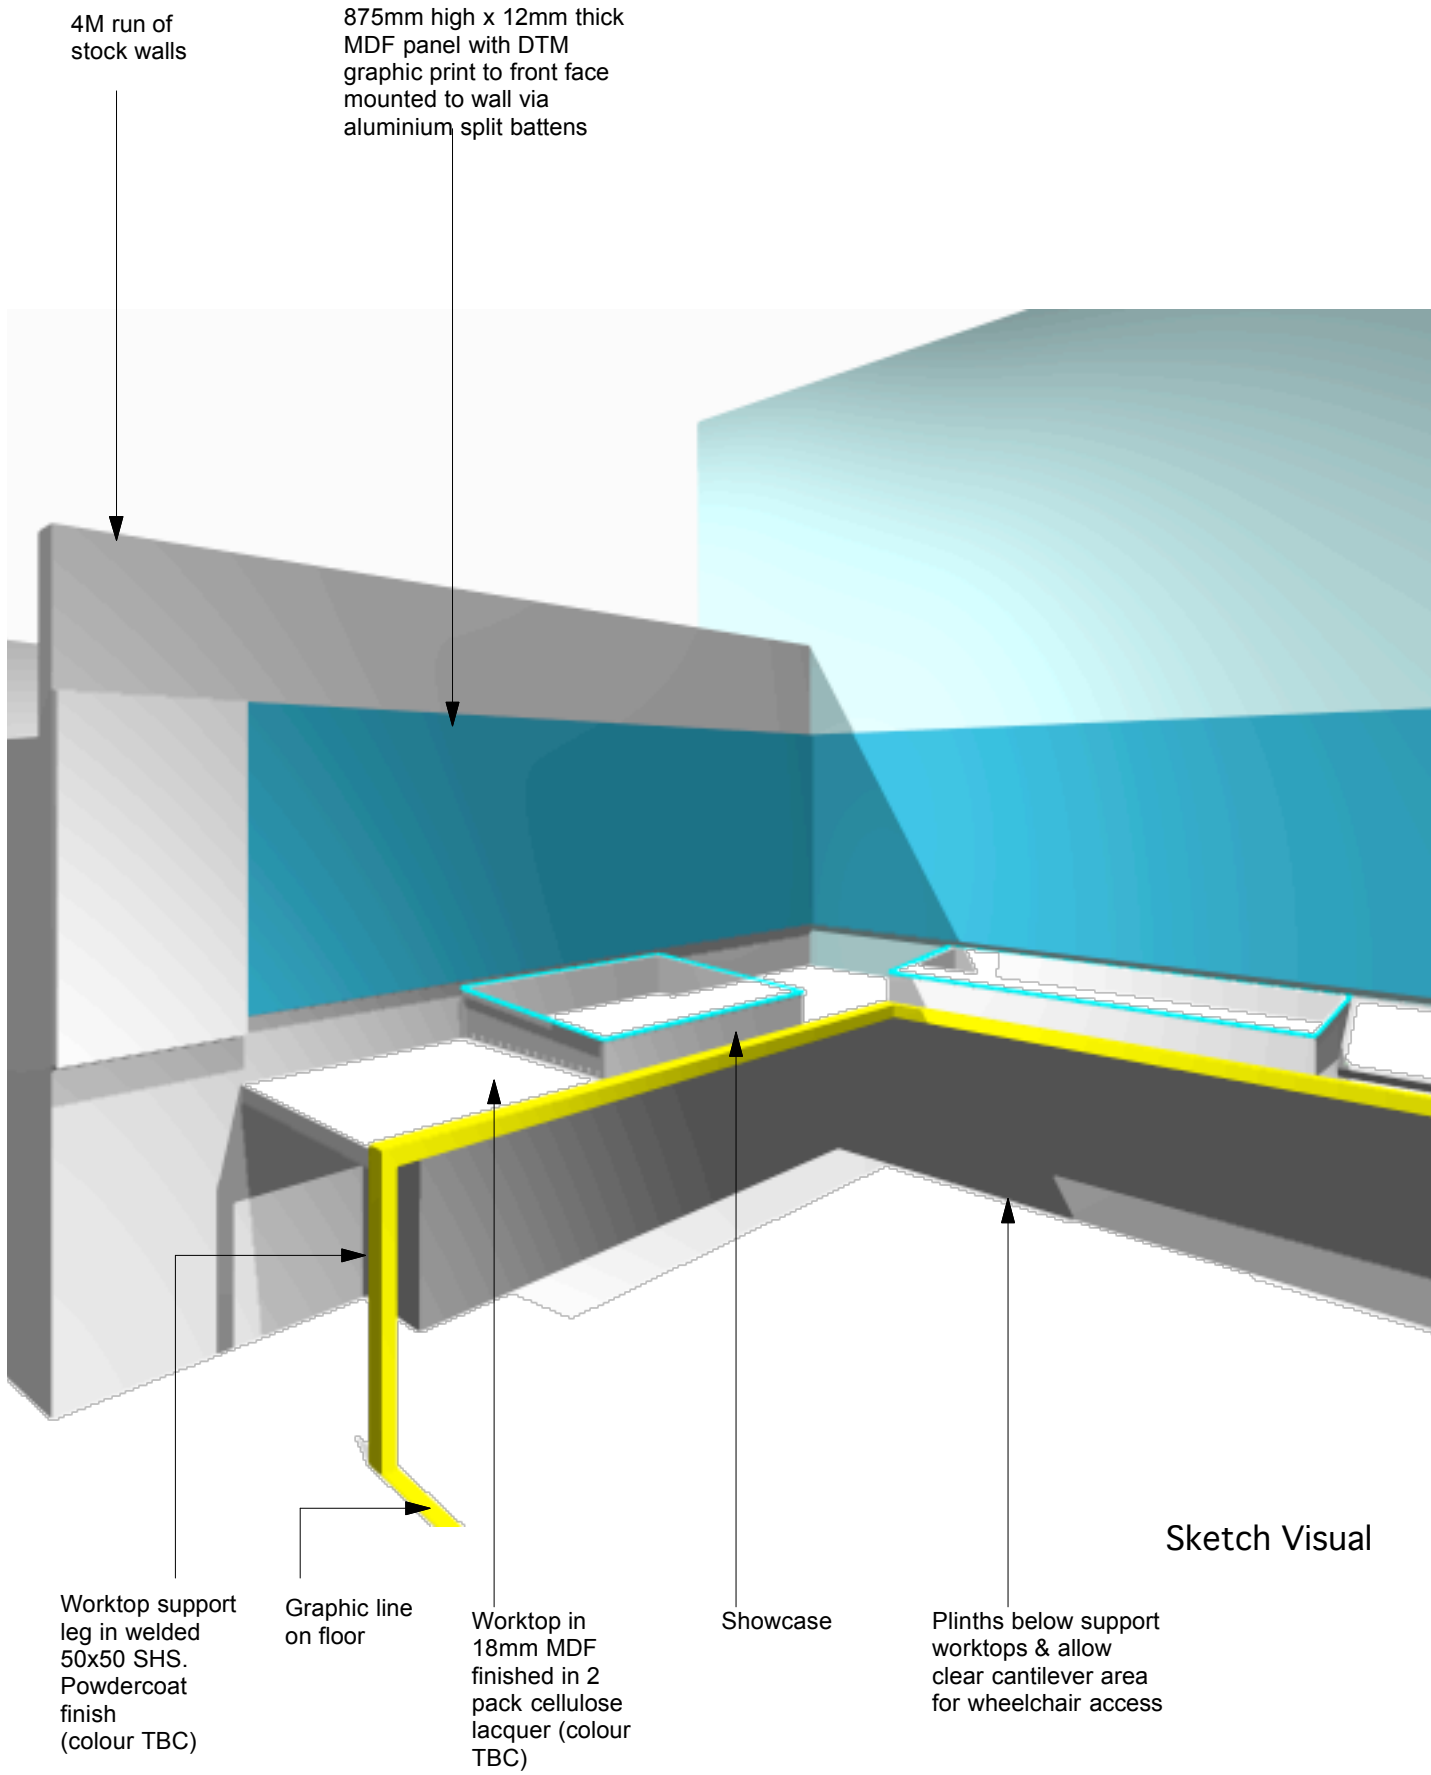

Sketch Visual

General Notes: 01. Do not scale. 02. Verify all dimensions before commencing work. 03. Report all discrepancies or omissions. 04. All dimensions in millimetres unless stated otherwise.	Status: TENDER	Revisions:			Revisions:			Project A HISTORY OF PLACE M-SHED BRISTOL	Title 'LIFE AT THE GUILD' 01 DETAILS	Job No.	Scale	Date	Project East Design 1 York Road London E7 9HT Tel: 020 8503 0277 Mob: 07967 507660
		Rev	Date	Description	Rev	Date	Description			148	1:20@A3	16.07.17	
										Drawing No.		Rev	
										148_208		/	